




Cross section S2, M 1:1

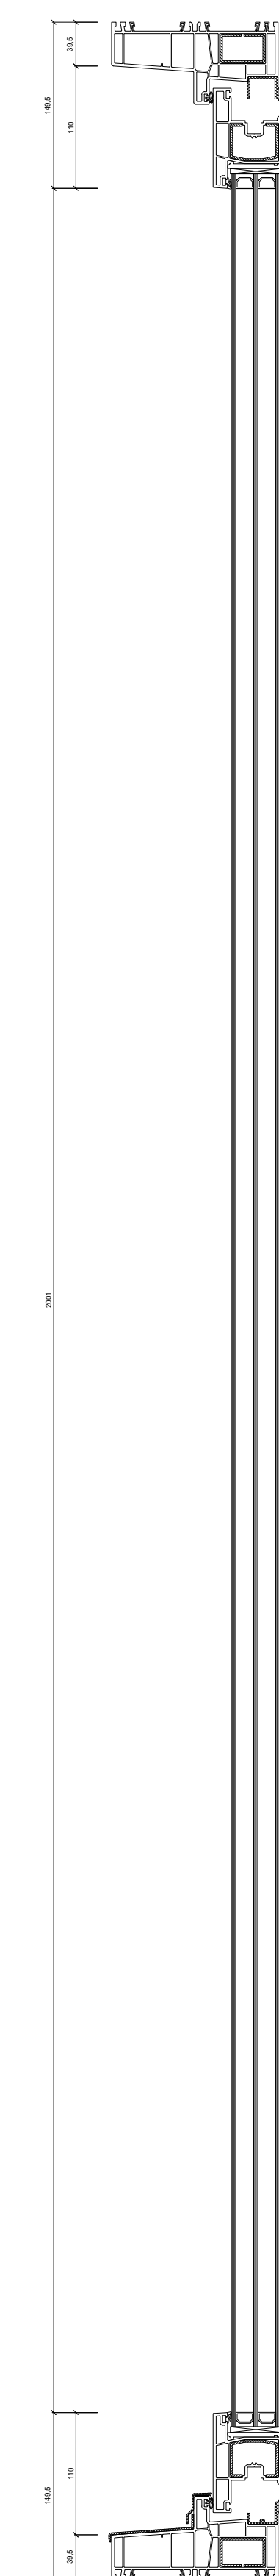

Cross section S3, M 1:1

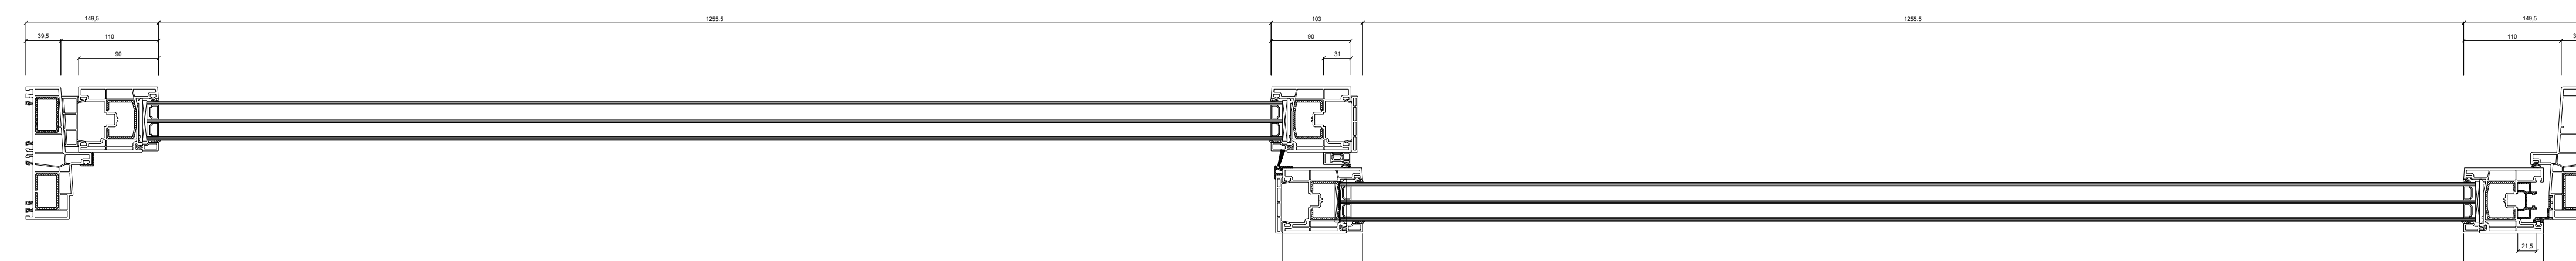

Cross section S1, M 1:1

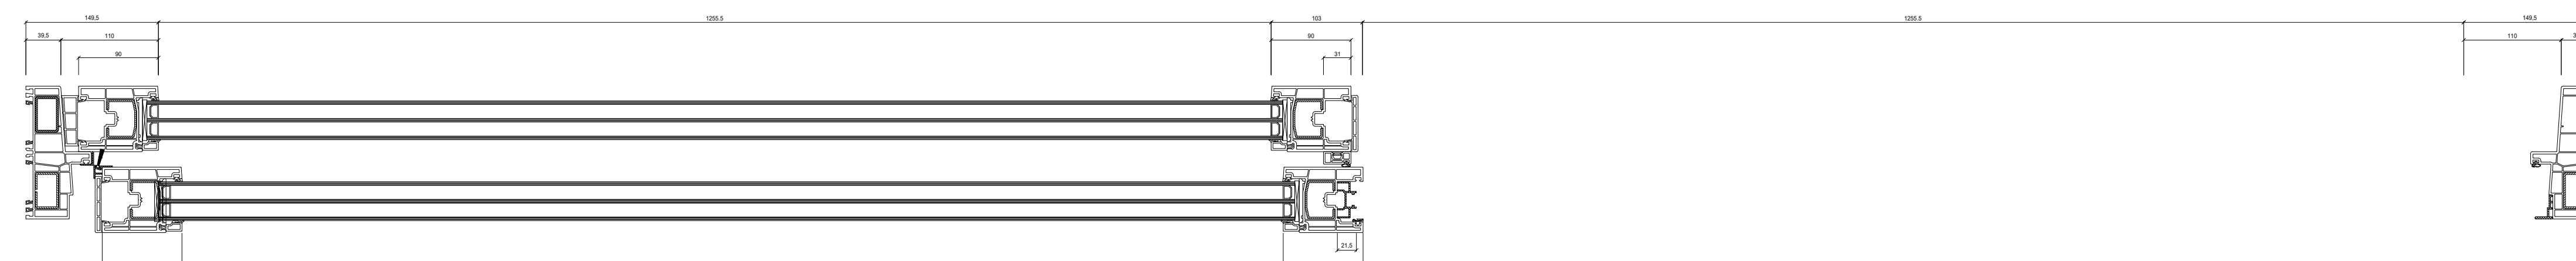

Cross section S1, M 1:1